


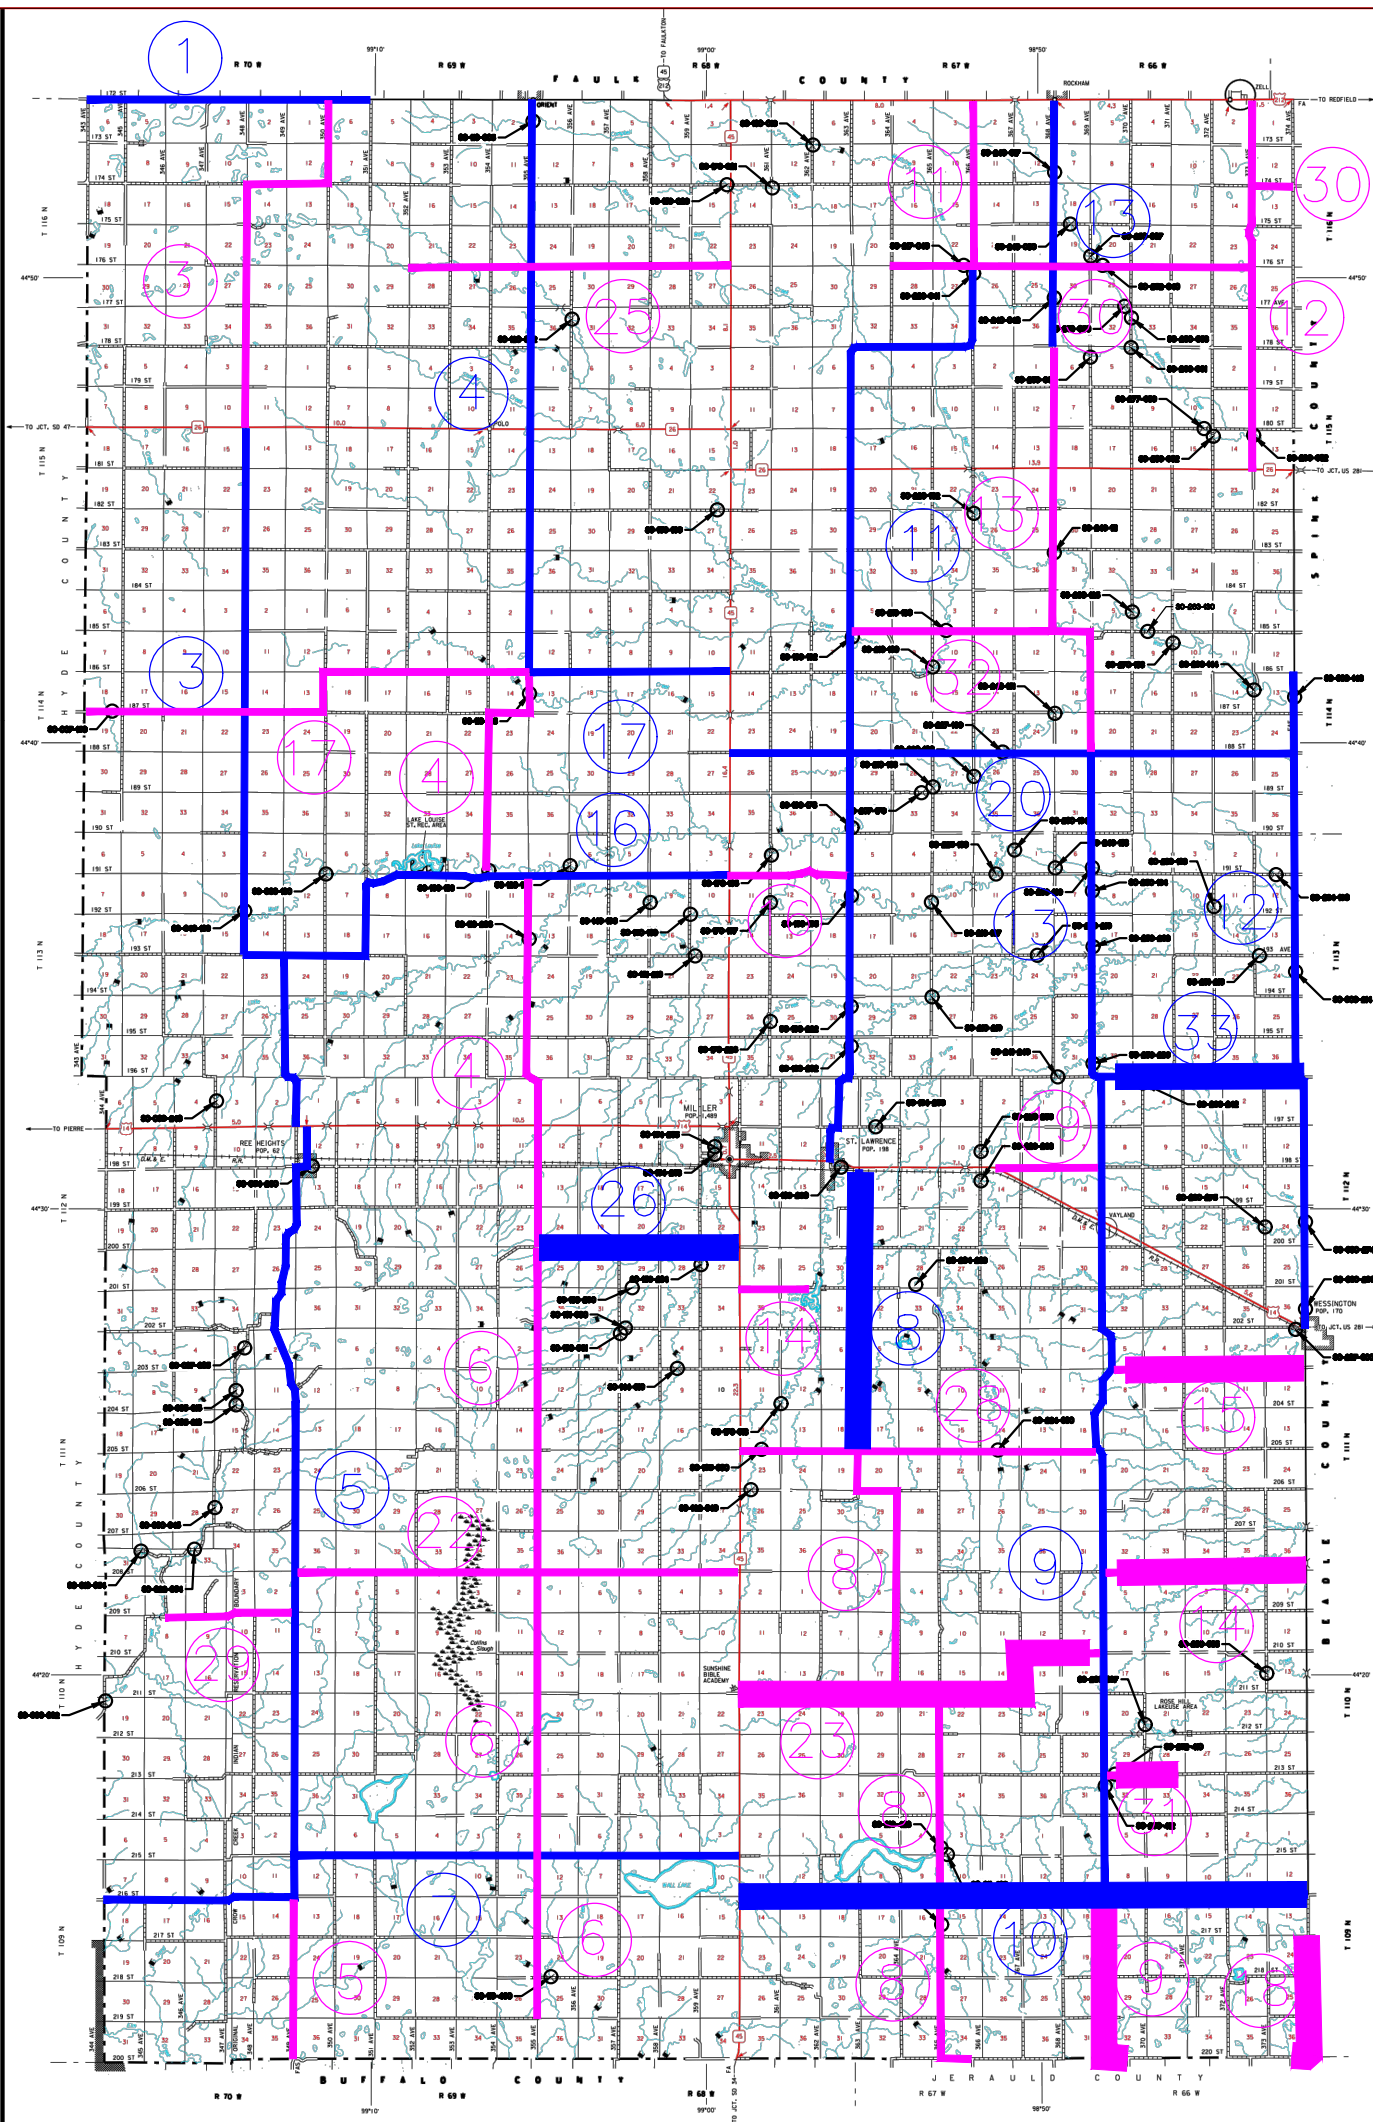

Denotes Gravel Surfaced
Denotes Oil Surfaced



Sioux Falls - Bismarck - Denver - Detroit Lakes - Fargo - Minneapolis
5701 South Corporate Place
Sioux Falls, South Dakota 57108
Phone: 605.323.2306 Fax: 605.323.2308
Web: www.ulteig.com

2025 Construction Hand County Road System

Project Number: R20.00740
Date: 2020
Drawn By: BDS
Approved By: BDS
Sheets: 1 of 1